


what
yellow
yellow bags
orange
purple

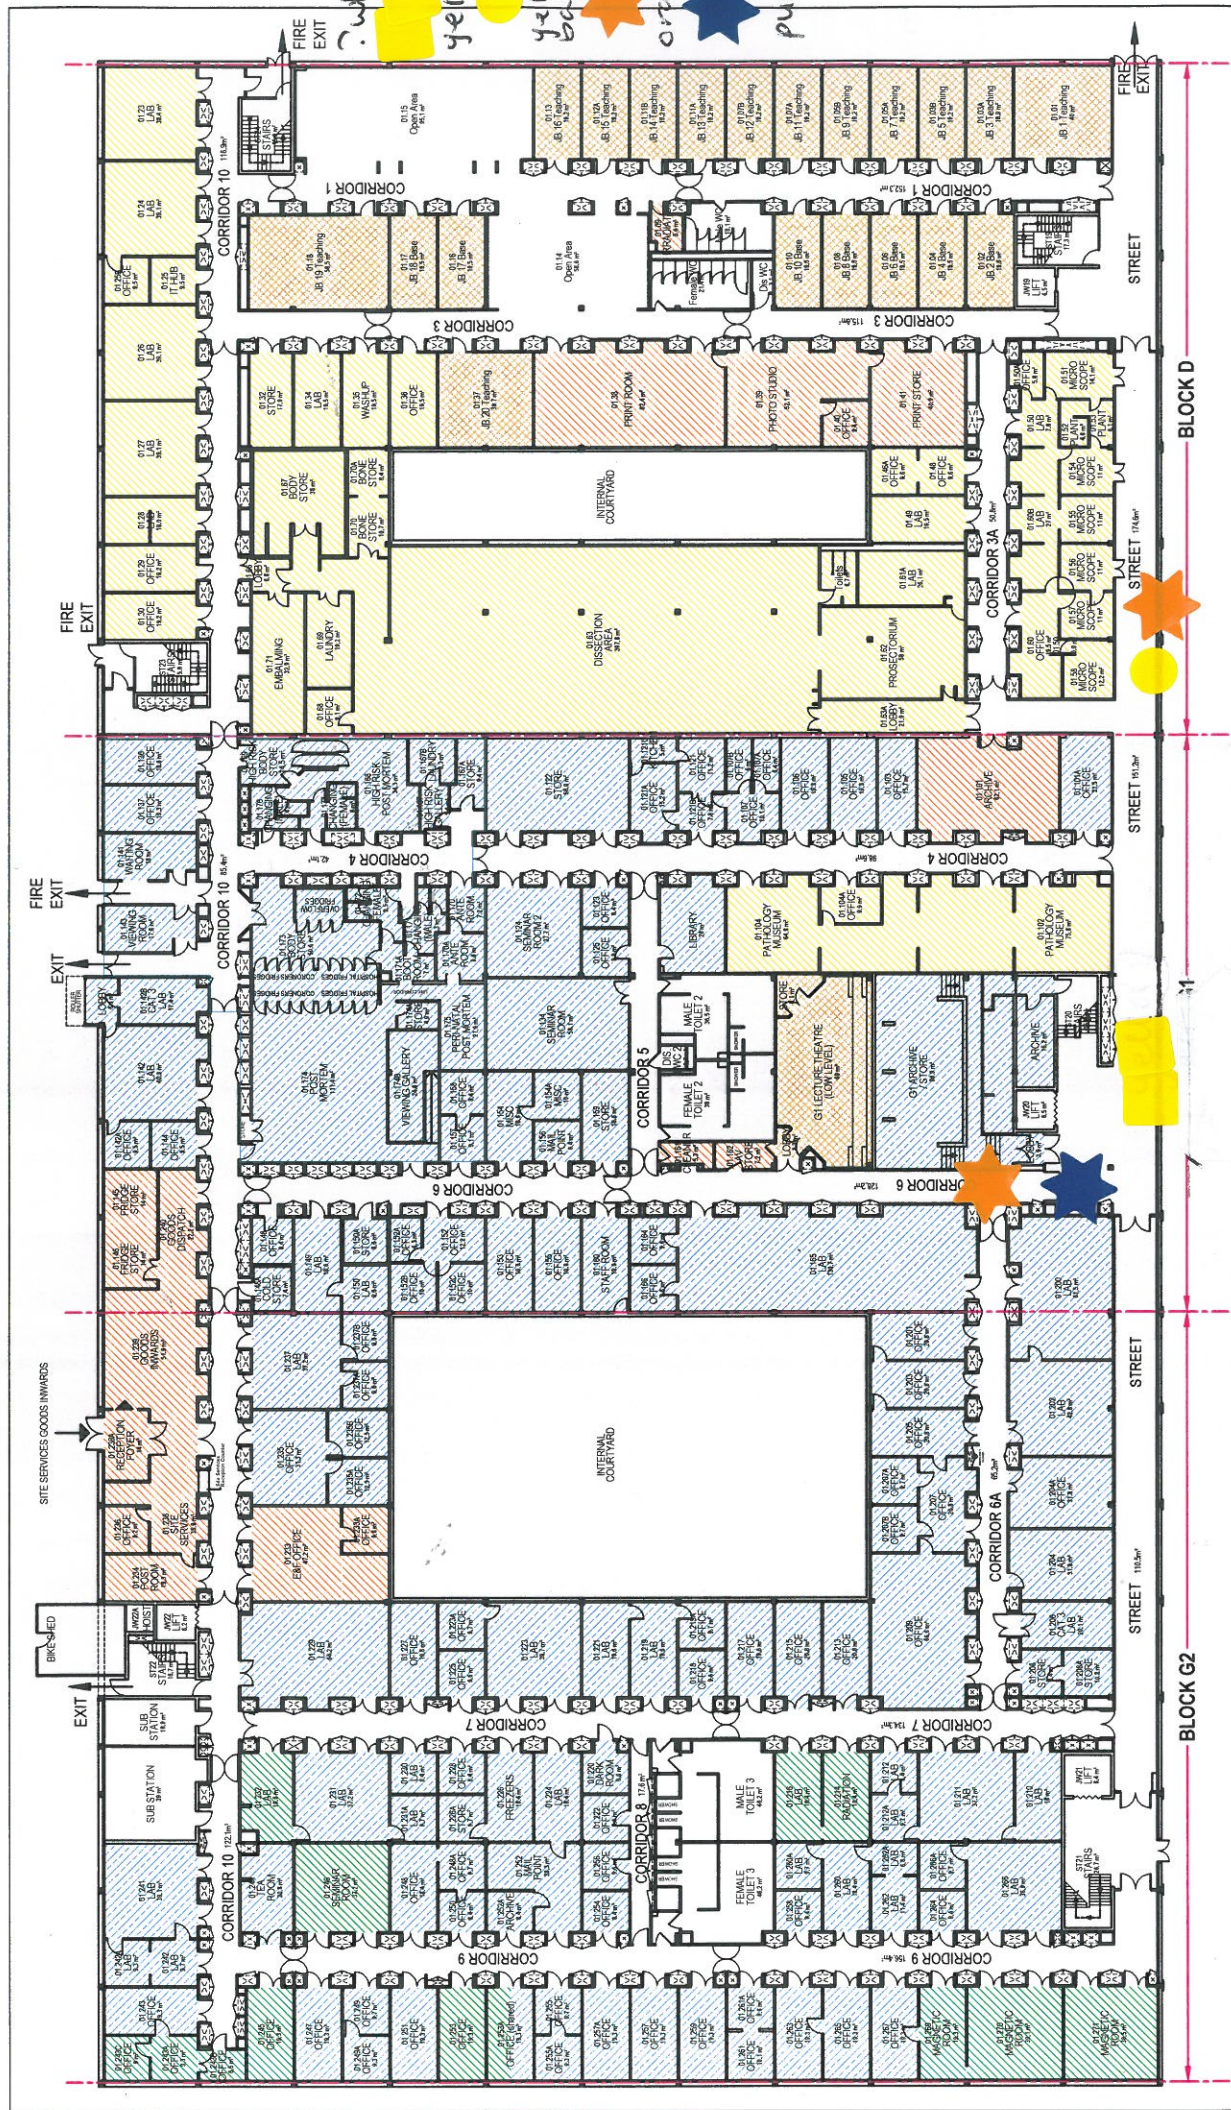

Jenner Basement

Revision Details:		Revision No.	Rev. By:	Checked By:	Scale:	Drawing Title:	Date Issued:	Drawn By:
13/07/2009	LAYOUT & OCCUPATION UPDATED	02	DH	IP	N/A	JENNER BUILDING DEPT. OCCUPATION	01/10/2013	DH
30/07/2010	LAYOUT & OCCUPATION UPDATED	03	DH	IP				
10/05/2011	CLEANERS AREA UPDATED	04	DH	IP				
09/01/2012	LAYOUT UPDATED	05	DH	IP				
12/09/2012	LAYOUT UPDATED PER SURVEY BY DIRECTOR OF PLANNING	06	DH	TW				
01/10/2013	D BLOCK LAYOUT UPDATED	07	DH	DH				
07/04/2014	UPDATED TO INCLUDE SOUTH WEST LONDON PATHOLOGY AREAS	08	DH	DH				

Drawing Title:	Date Issued:	Drawn By:
JENNER BUILDING DEPT. OCCUPATION	01/10/2013	DH
Drawing Floor Level:	Drawing No.:	Checked By:
BASEMENT - LEVEL 01	JW/L01/AB/008	DH

Revision Date:	Revision Details:
13/07/2009	LAYOUT & OCCUPATION UPDATED
30/07/2010	LAYOUT & OCCUPATION UPDATED
10/05/2011	CLEANERS AREA UPDATED
09/01/2012	LAYOUT UPDATED
12/09/2012	LAYOUT UPDATED PER SURVEY BY DIRECTOR OF PLANNING
01/10/2013	D BLOCK LAYOUT UPDATED
07/04/2014	UPDATED TO INCLUDE SOUTH WEST LONDON PATHOLOGY AREAS

Revision No.	Rev. By:	Checked By:
02	DH	IP
03	DH	IP
04	DH	IP
05	DH	IP
06	DH	TW
07	DH	DH
08	DH	DH

Revision Date:	Revision Details:
13/07/2009	LAYOUT & OCCUPATION UPDATED
30/07/2010	LAYOUT & OCCUPATION UPDATED
10/05/2011	CLEANERS AREA UPDATED
09/01/2012	LAYOUT UPDATED
12/09/2012	LAYOUT UPDATED PER SURVEY BY DIRECTOR OF PLANNING
01/10/2013	D BLOCK LAYOUT UPDATED
07/04/2014	UPDATED TO INCLUDE SOUTH WEST LONDON PATHOLOGY AREAS

Estates & Facilities
 13/07/2009
 London SW17 0RE
 Telephone: 020 8725 9644
 Facsimile: 020 8725 0890
 www.sgl.ac.uk

© COPYRIGHT
 No part of this drawing may be
 reproduced without the written permission
 of St George's University of London
 Estates & Facilities

