


yellow Bins  
 orange Bays  
 purple Bays

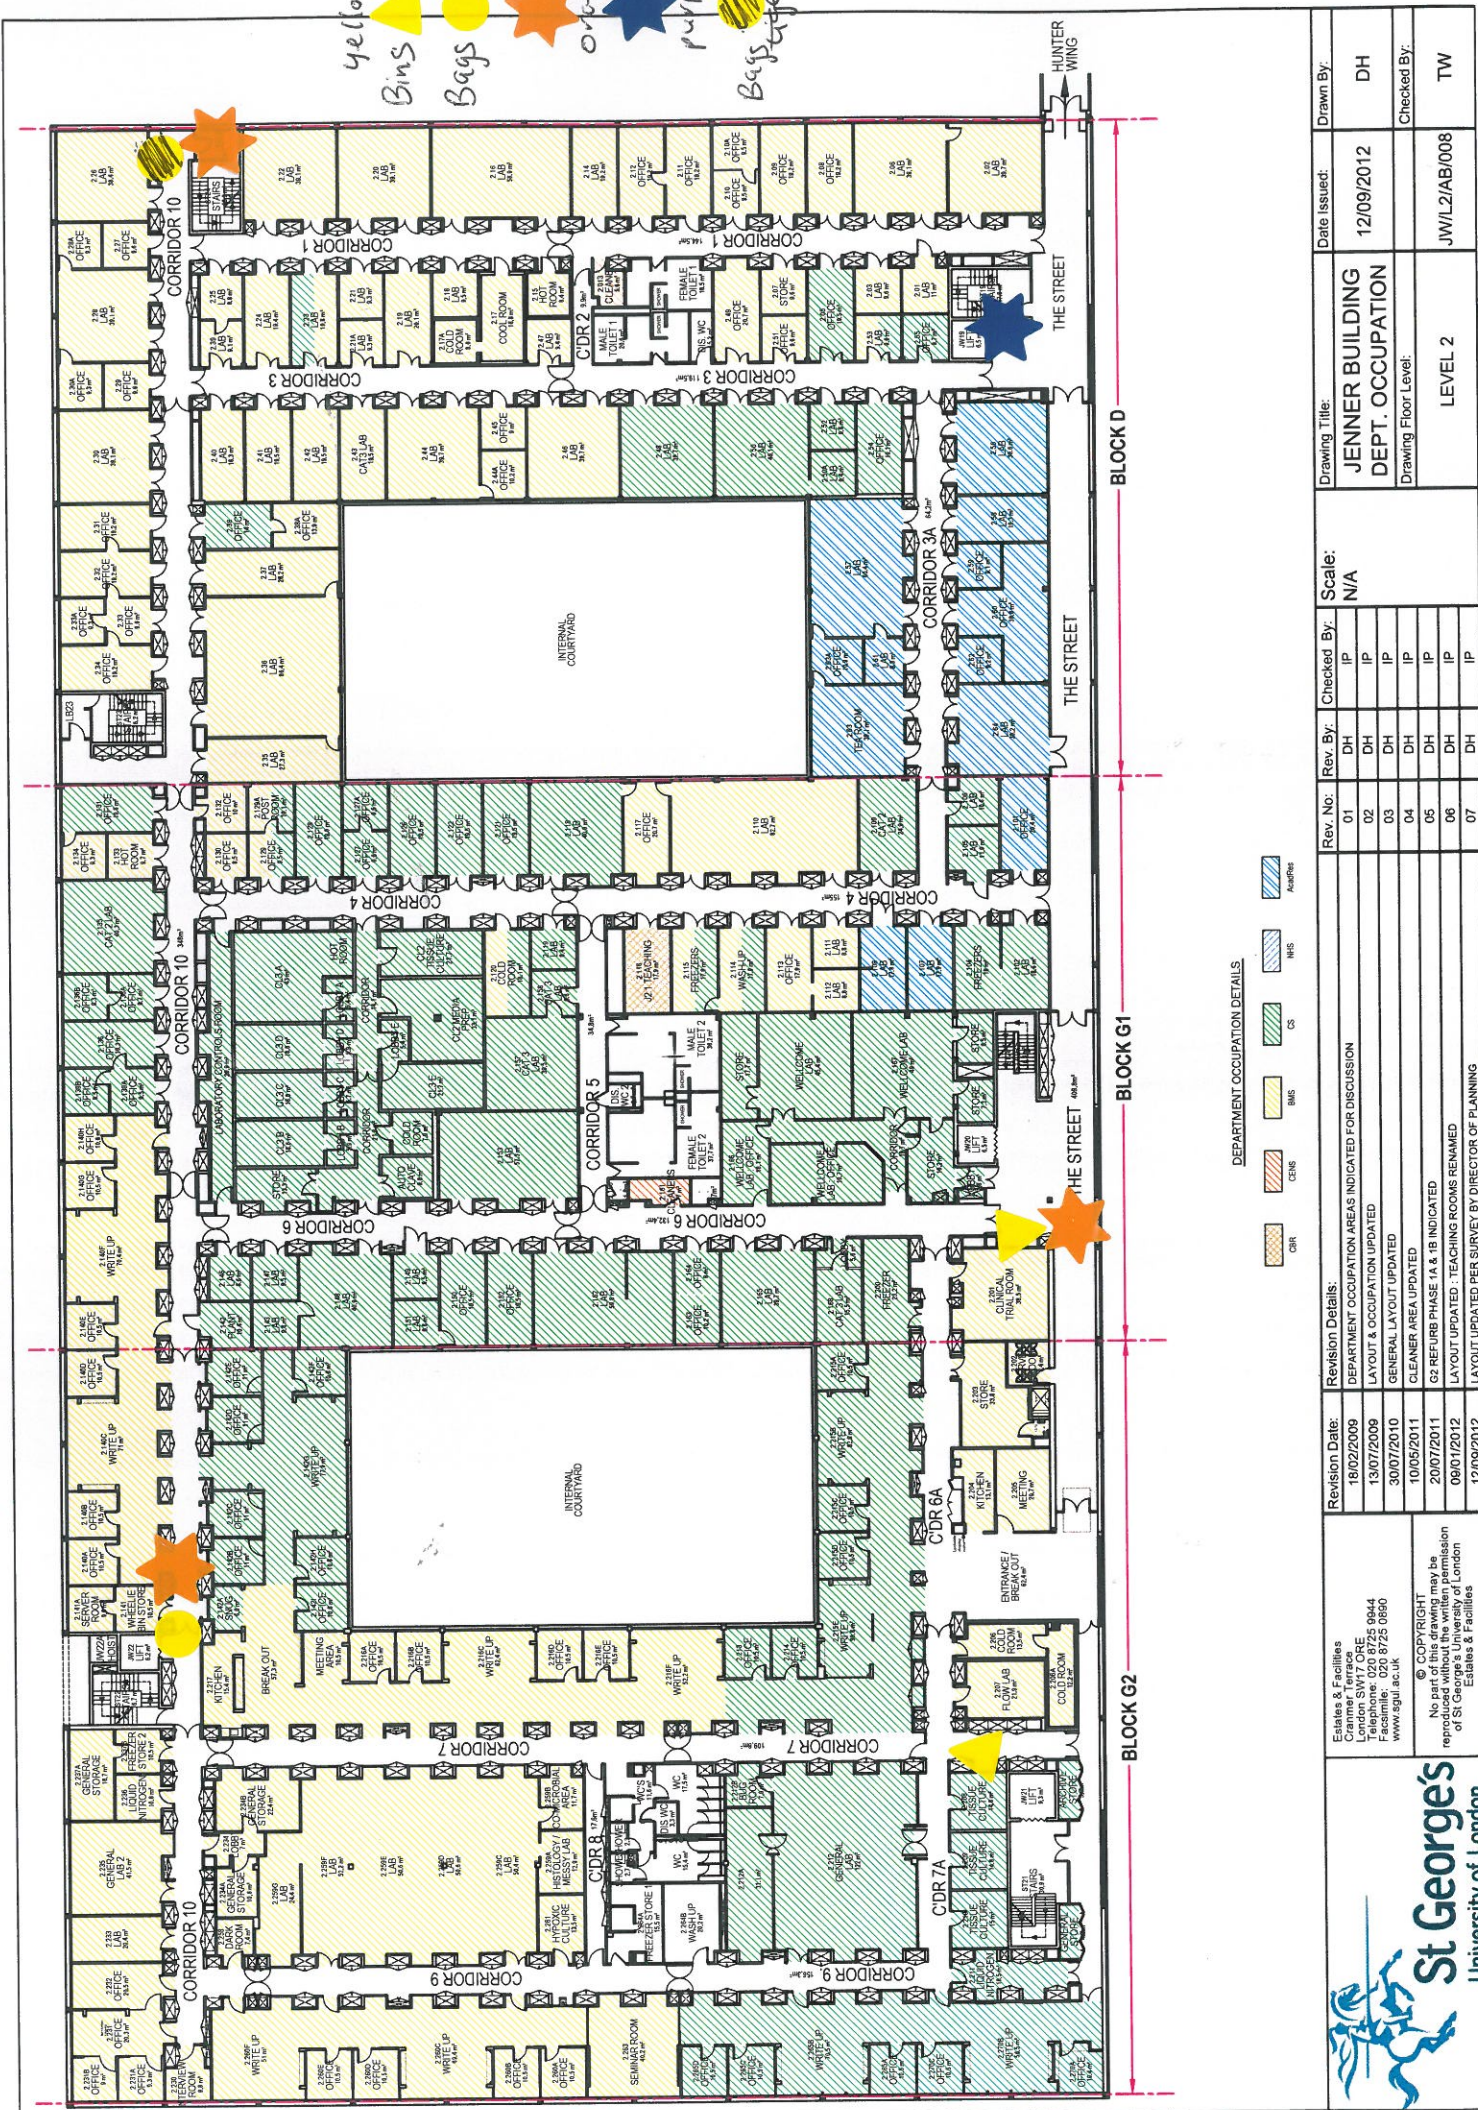

DEPARTMENT OCCUPATION DETAILS

ASH/PHS
MS
CS
BMS
CHS
CR

Estates & Facilities London SW17 0RE Telephone: 020 8725 9844 Facsimile: 020 8725 0660 www.sgu.ac.uk	Revision Date: 18/02/2009 13/07/2009 30/07/2010 10/05/2011 20/07/2011 06/01/2012 12/09/2012	Revision Details: DEPARTMENT OCCUPATION AREAS INDICATED FOR DISCUSSION LAYOUT & OCCUPATION UPDATED GENERAL LAYOUT UPDATED CLEANER AREA UPDATED G2 REFURB PHASE 1A & 1B INDICATED LAYOUT UPDATED - TEACHING ROOMS RENAMED LAYOUT UPDATED PER SURVEY BY DIRECTOR OF PLANNING	Rev. No. 01 02 03 04 05 06 07	Rev. By. DH DH DH DH DH DH	Checked By. IP IP IP IP IP IP	Scale: N/A	Drawing Title: JENNER BUILDING DEPT. OCCUPATION Drawing Floor Level: LEVEL 2	Date Issued: 12/09/2012	Drawn By: DH	Checked By: TW
--	--	---	--	--	---	---------------	--	----------------------------	-----------------	-------------------



No part of this drawing may be re-used or reproduced without the prior written permission of St George's University of London Estates & Facilities